



NOTES

1. An SRT-350 (12.5, 9 Post) or SRT-75 as manufactured by SYRO, Inc. shall be installed per manufacturer's recommendations. The SRT-350 (12.5, 9 Post) will be installed unless otherwise indicated on the Contract Plans.
2. Where terminal is placed on a curve, and post offsets would result in the rail encroaching onto the shoulder (e.g., the inside of a curve), the posts shall be installed so that the face of the rail is at the edge of the shoulder.
3. When snow load post washers and snow load rail washers are called for in the contract, the snow load rail washers must be omitted within the terminal limits.
4. Offset distances:
SRT-350 (12.5, 9 Post) = 1.220 m
SRT-75 = 0.460 m

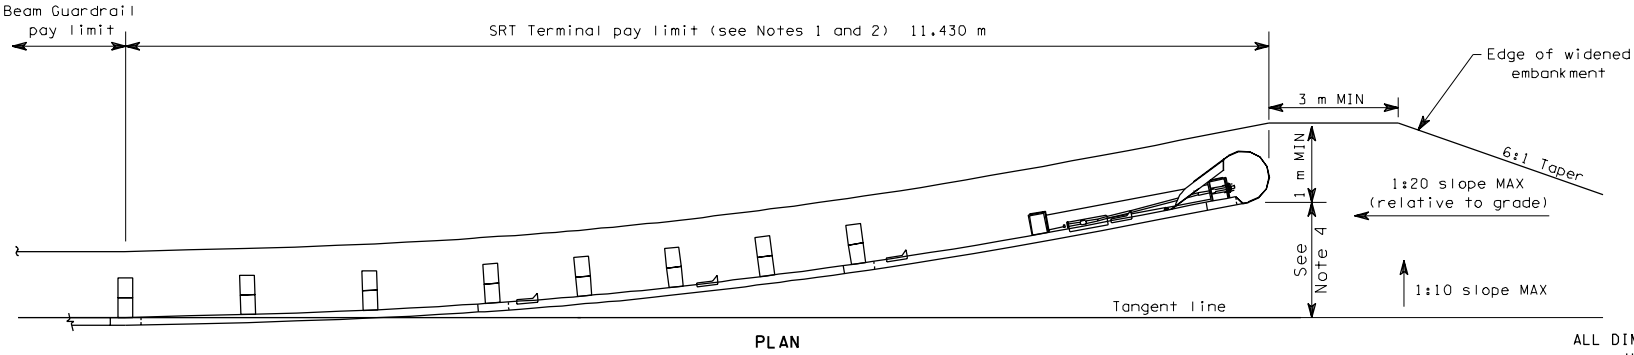

ALL DIMENSIONS ARE IN MILLIMETERS
UNLESS OTHERWISE NOTED

BEAM GUARDRAIL
TERMINAL

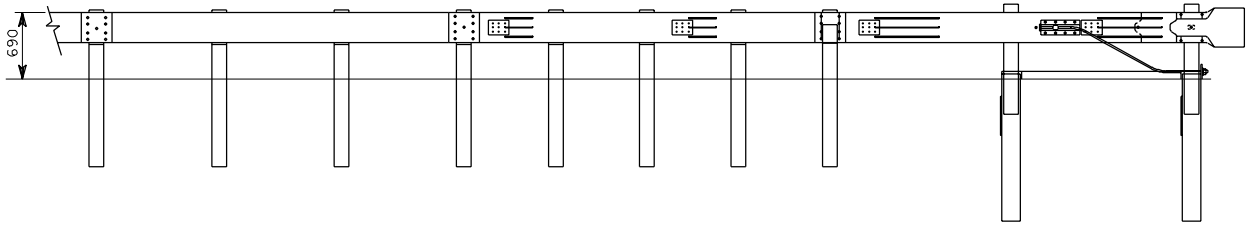

STANDARD PLAN C-4b

APPROVED FOR PUBLICATION

STATE DESIGN ENGINEER	DATE
WASHINGTON STATE DEPARTMENT OF TRANSPORTATION OLYMPIA, WASHINGTON	